

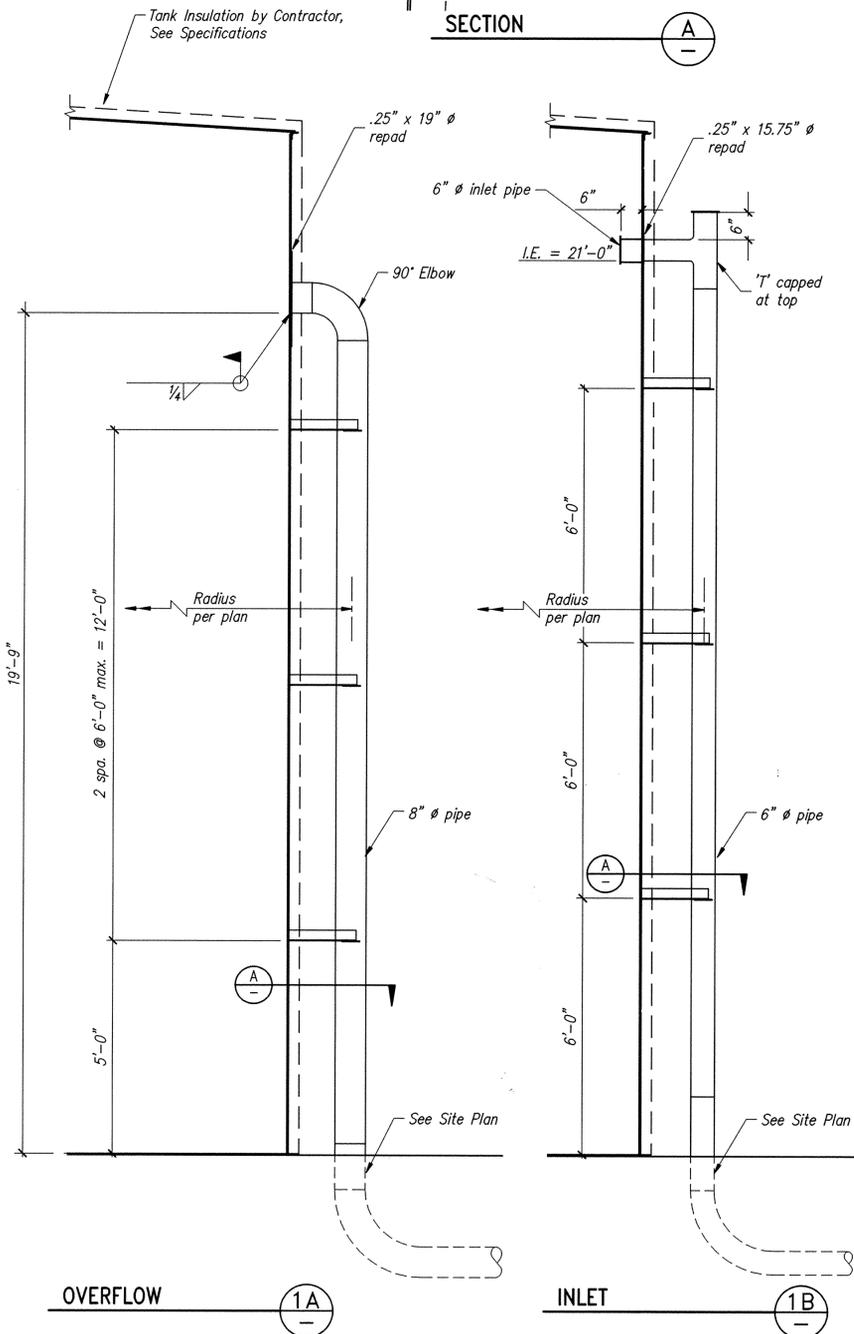
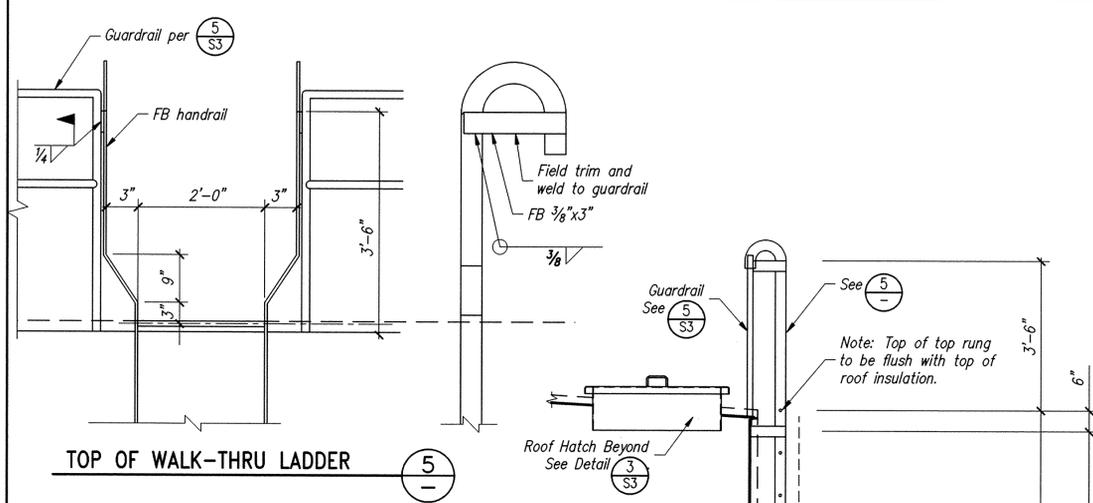
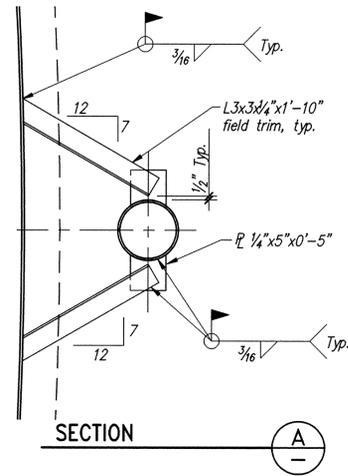
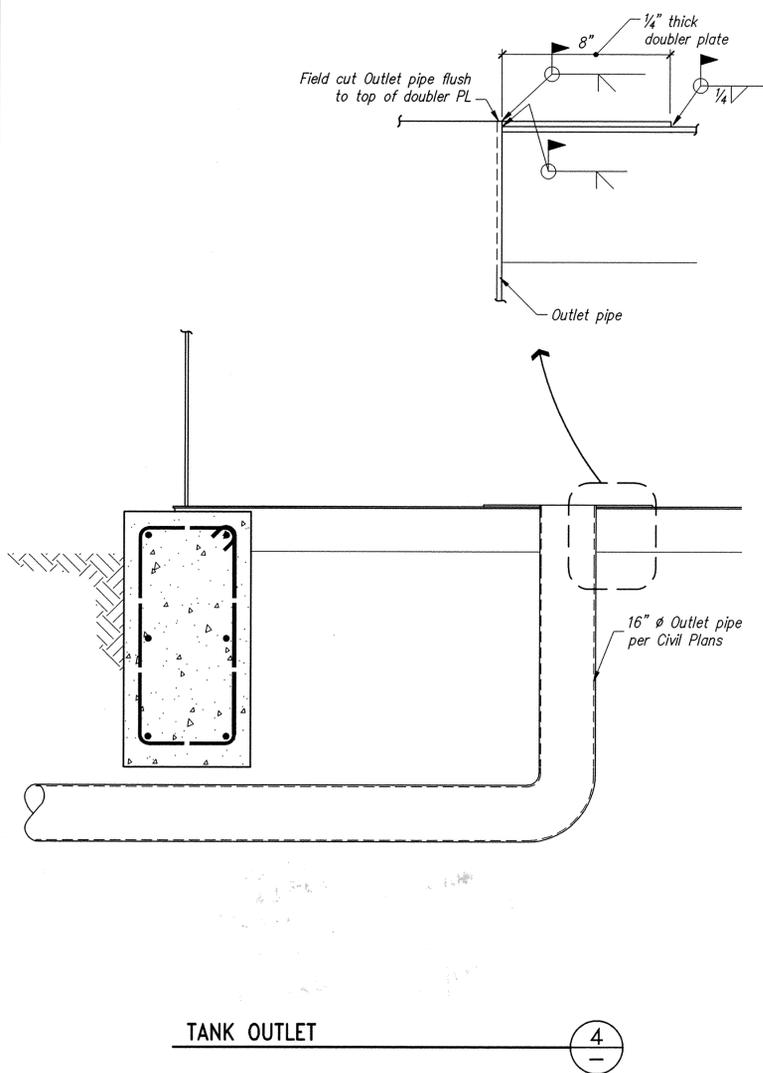
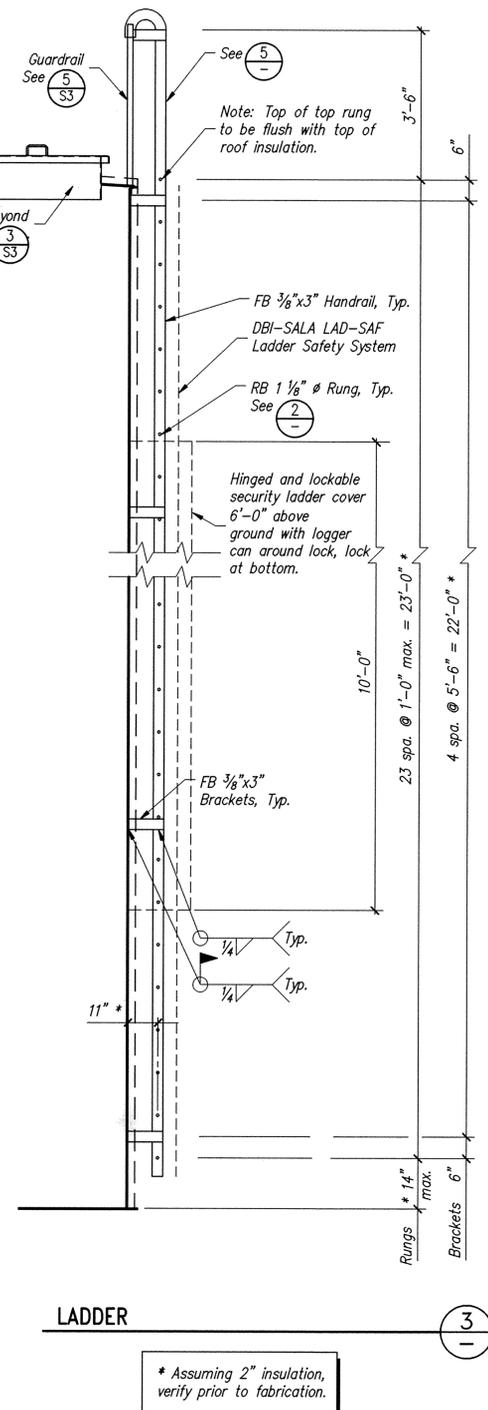


Plotted: Feb 09, 2010 - 11:54 krrkk F:\TANKS\CityofPullman\AsBld\A09114-PLANS-AsBld.dwg Layout Name: Layout3 xrefs: ifilesht

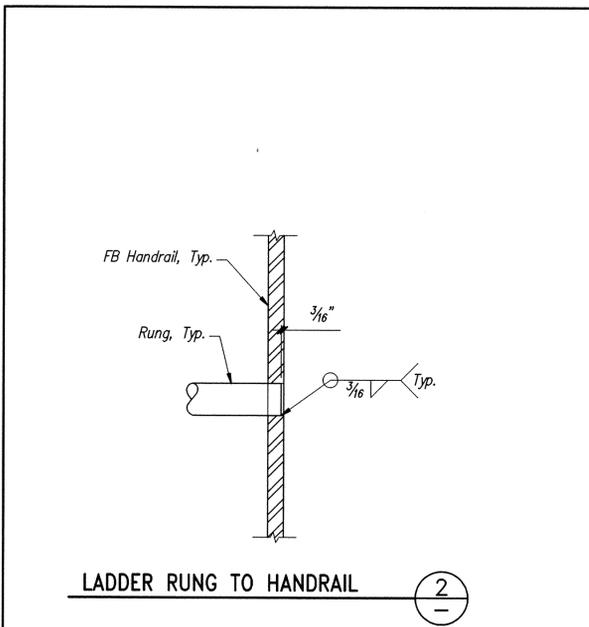

NOTE: THE 6" INLET WAS MODIFIED DURING CONSTRUCTION BY THE CITY. THE MODIFICATION INCLUDES AN APPROPRIATE DOH AIR-GAP ON THE EXTERIOR OF THE RESERVOIR. FOR DETAILS SEE FINAL INSTALLATION ON THE RESERVOIR.

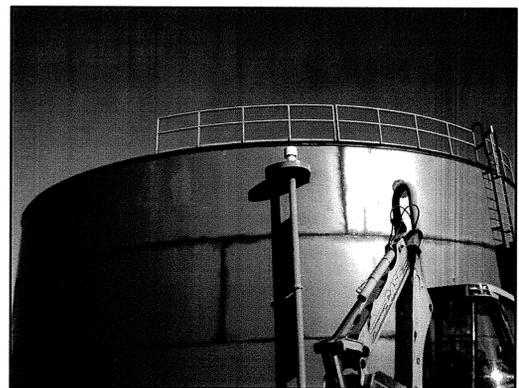

The Engineer's Seal was removed during the As-Built process. The information of record is as follows:

Engineer's Name	Eng's No.	Date on plan
ERIK CHRISTOPHER MARTIN	40851	5/19/09

No.	Date	By	Ckd.	Appr.	Revisions

Drawn	Date
Designed	
Checked By	
	CRG

Approved	Date

SARGENT
Sargent Engineers, Inc.
320 Ronlee Lane NW • Olympia, WA 98502
Tel. 360 867-9284 • Fax 360 867-9318
SEI Pr. No. - A09114.00

VERTICAL DATUM:
NAVD 83

CITY OF PULLMAN, WASHINGTON
ENGINEERING DIVISION

SCALE
HORIZ. _____
VERT. _____

PULLMAN/MOSCOW AIRPORT FIRE FLOW SYSTEM
TANK APPURTENANCES

WATER
SHEET
S4
4